


ACO DRAIN ® Multiline V 100 - V 500

- asfalt

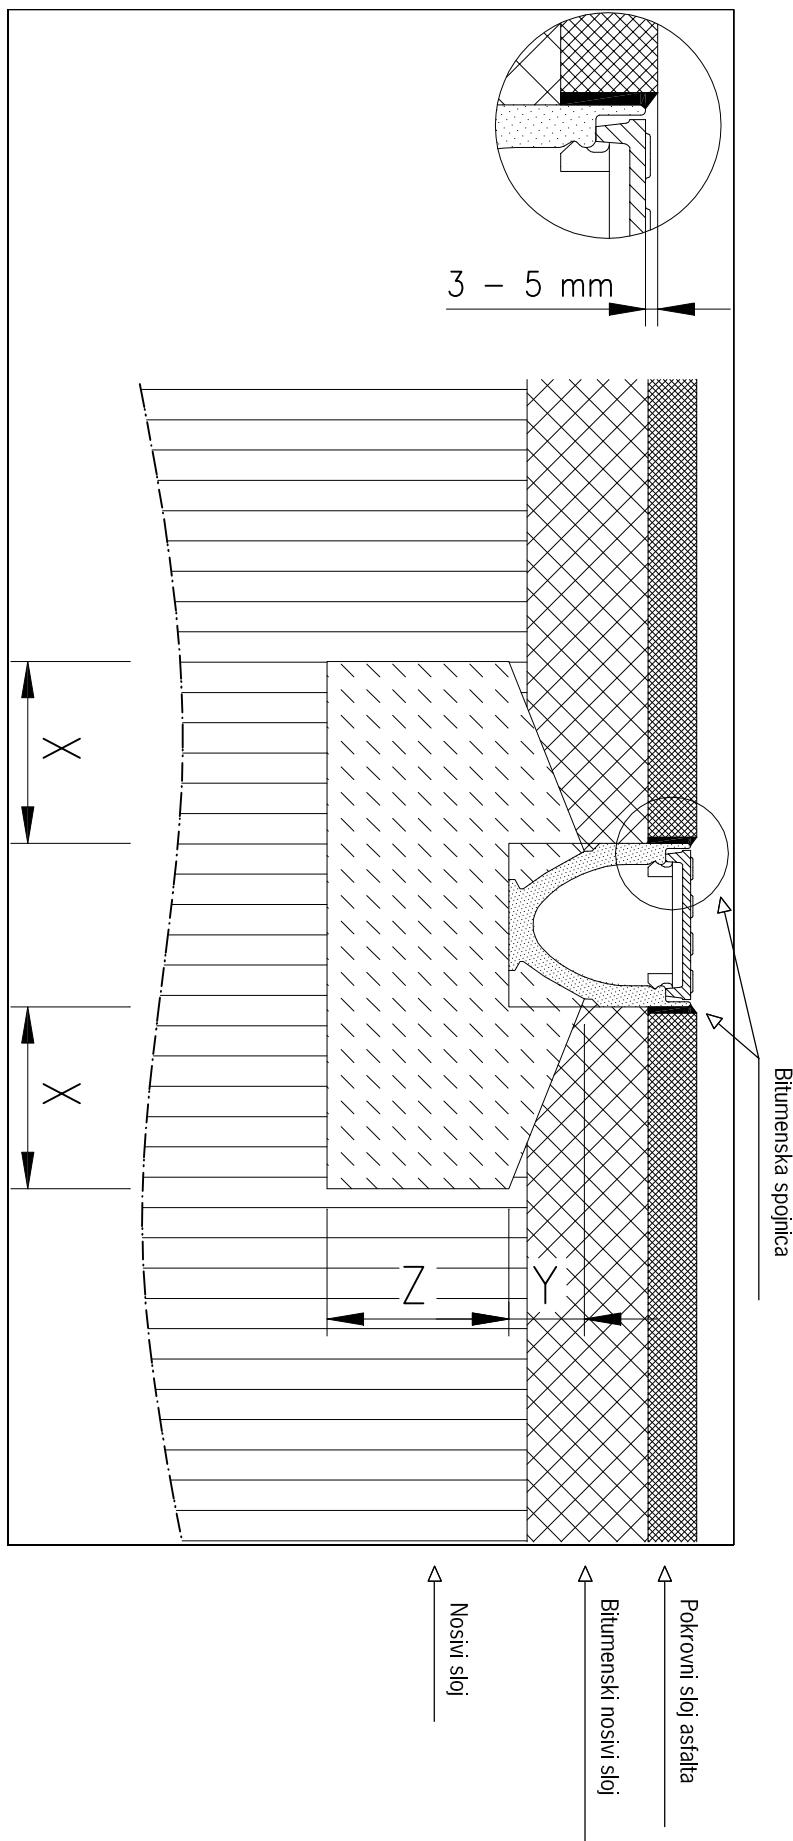

A15



B125



C250

Razred opterećenja	prema BAS EN 1433	A15	B125	C250	D400	E600	F900
Kakovća betonskog temelja	prema BAS EN 206-1	C 12/15	C 12/15	C 20/25			
Mjere temelja	[cm]	x ≥ 10	y do gornjeg ruba sidištenog dičpa	≥ 10	≥ 15		