


# ACO DRAIN® Multiline V 100 - V 500

- opločnik

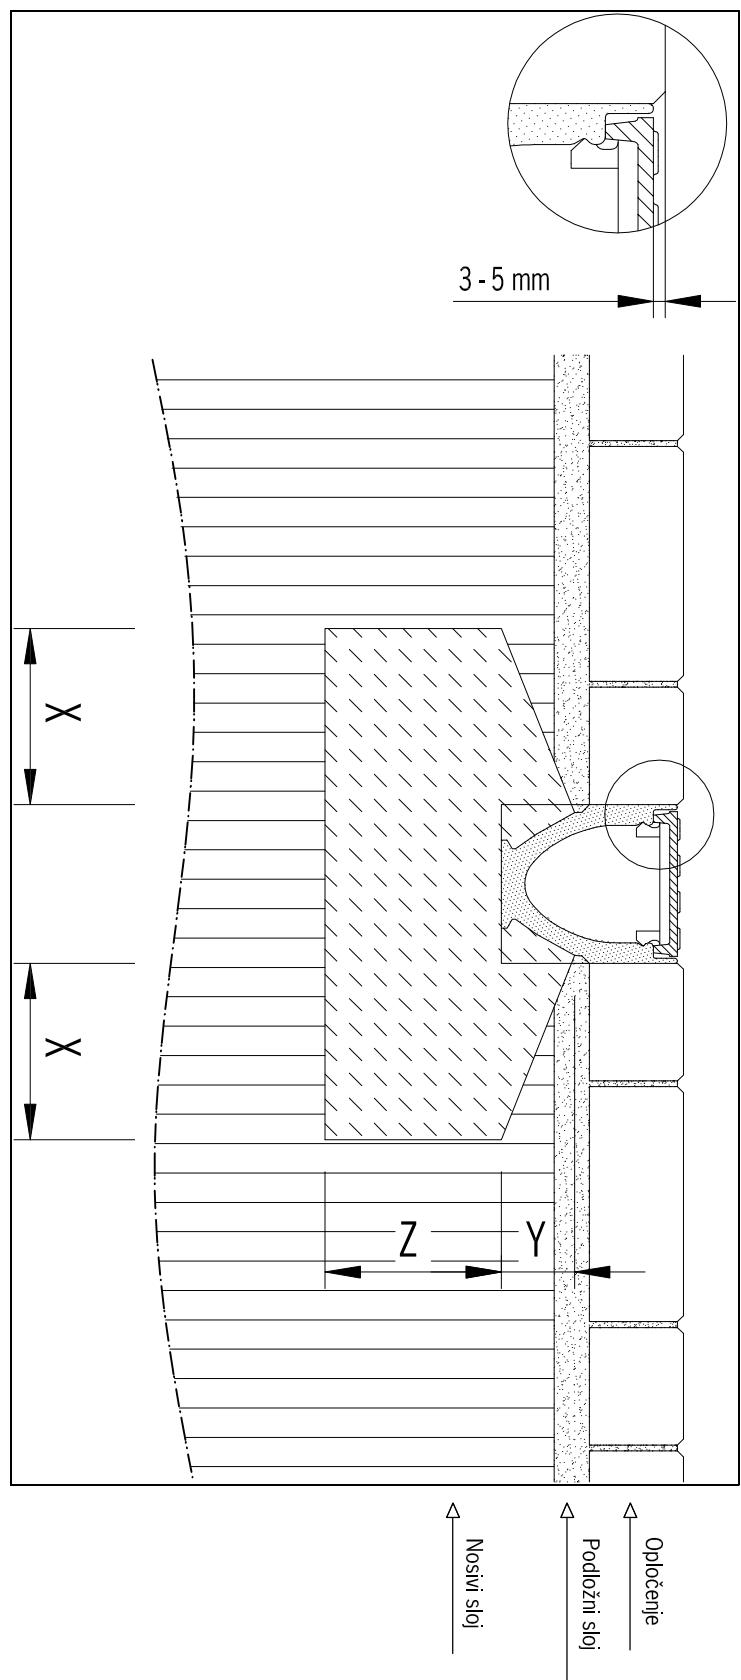

A15



B125



C250

| Razred opterećenja        | prema BAS EN 1433  | A15       | B125                                | C250      | D400      | E600      | F900 |
|---------------------------|--------------------|-----------|-------------------------------------|-----------|-----------|-----------|------|
| Kakvoća betonskog temelja | prema BAS EN 206-1 | C 12/15   | C 12/15                             | C 20/25   |           |           |      |
| Mjere temelja             | [cm]               | x<br>≥ 10 | y<br>do gornjeg ruba sidrenog džepa | z<br>≥ 10 | z<br>≥ 10 | z<br>≥ 15 |      |