

ACO DRAIN ® Multiline V 100 - V 500



- opločnik

Betonski kopljk


Opločenje

Podložni sloj

Radna spojница

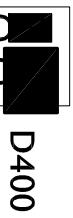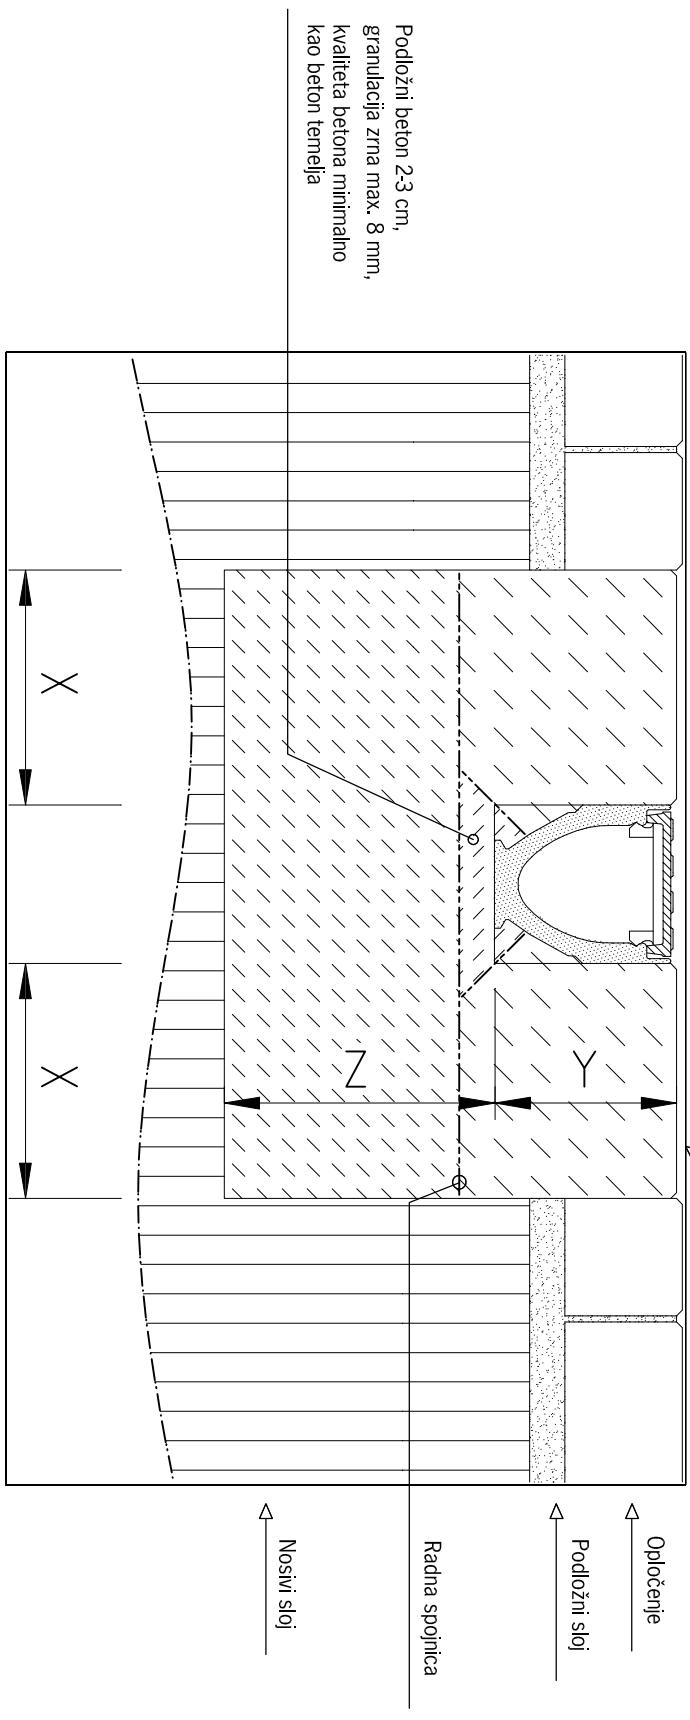

D400

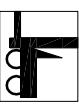

E600

Razred opterećenja	prema BAS EN 1433	A15	B125	C250	D400	E600	F900
Kakvoća betonskog temelja	prema BAS EN 206-1				C 25/30	C 25/30	
Mjere temelja	[cm]	x			≥ 20	≥ 20	
		y			gradevička visina kanala		
		z			≥ 20	≥ 20	