


ACO DRAIN® MONOBLOCK RD 100 - RD 300

- asfalt

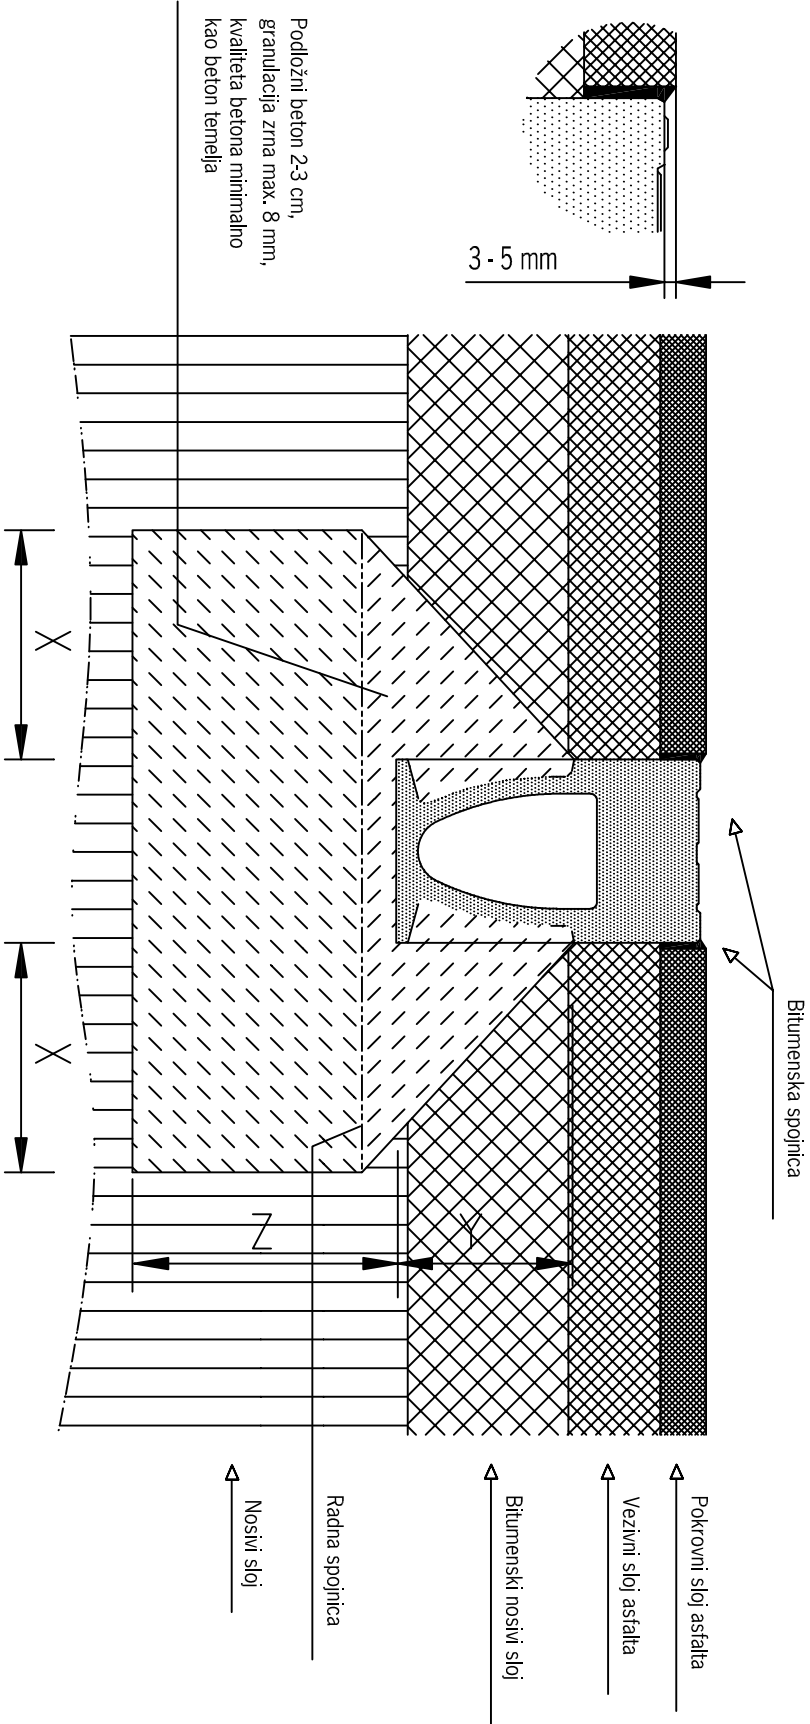

Klasa nosivosti	prema BAS EN 1433		A15	B125	C250	D400	E600	F900
Kakvoća betonskog temelja	prema BAS EN 206-1				C 20/25	C 25/30		
Mjere temelja	[cm]	x			≥ 15	≥ 20		
		y			do gornjeg ruba sidrenog džepa			
		z			≥ 15	≥ 20		