
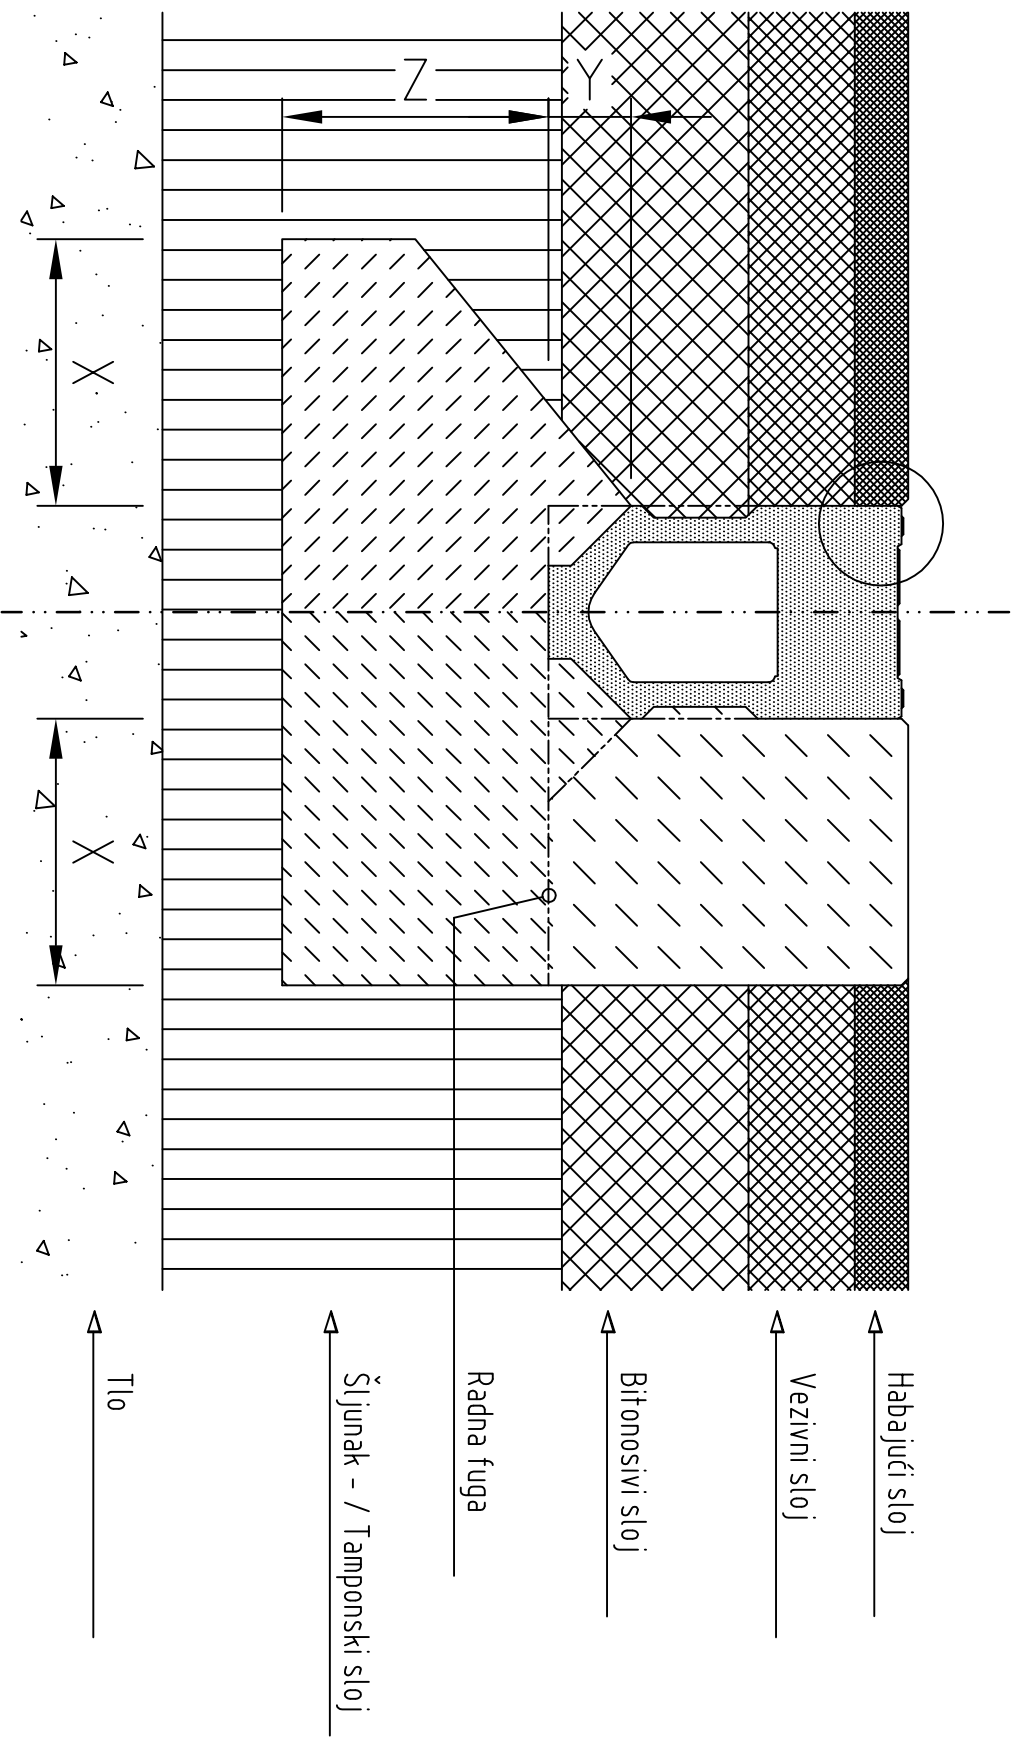


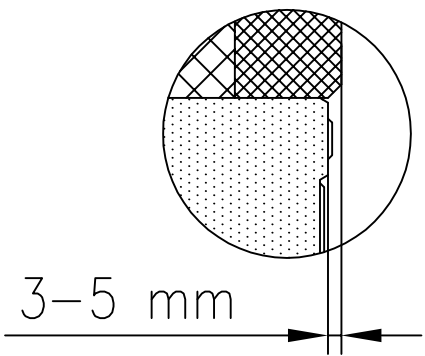

Upute za ugradnju

Klasa opterećenja	(BAS EN 1433)	A 15	B 125	C 250	D 400	E 600	F 900
Minimalni kvalitet betona	(BAS DIN 1045-2)				B 25	B 25	na
	(BAS EN 206-1)				C 20/25	C 20/25	upit
Dimenzije temelja	X				≥ 20	≥ 20	
	Y *				gornji rub utora za ankerisanje		
	Z				≥ 20	≥ 20	

Monoblock RD 100 do RD 300

Jed. mjere:	Broj crteža:	Primjer ugradnje: ACO DRAIN® kanali
cm	G1-E01 - 931 - 3	
Završna obloga:		Asfalt
ACO d.o.o.		 Ismeta A. Šerbe 12 71000 Sarajevo Tel.: 033 768 910 Fax: 033 768 911