


3-5 mm

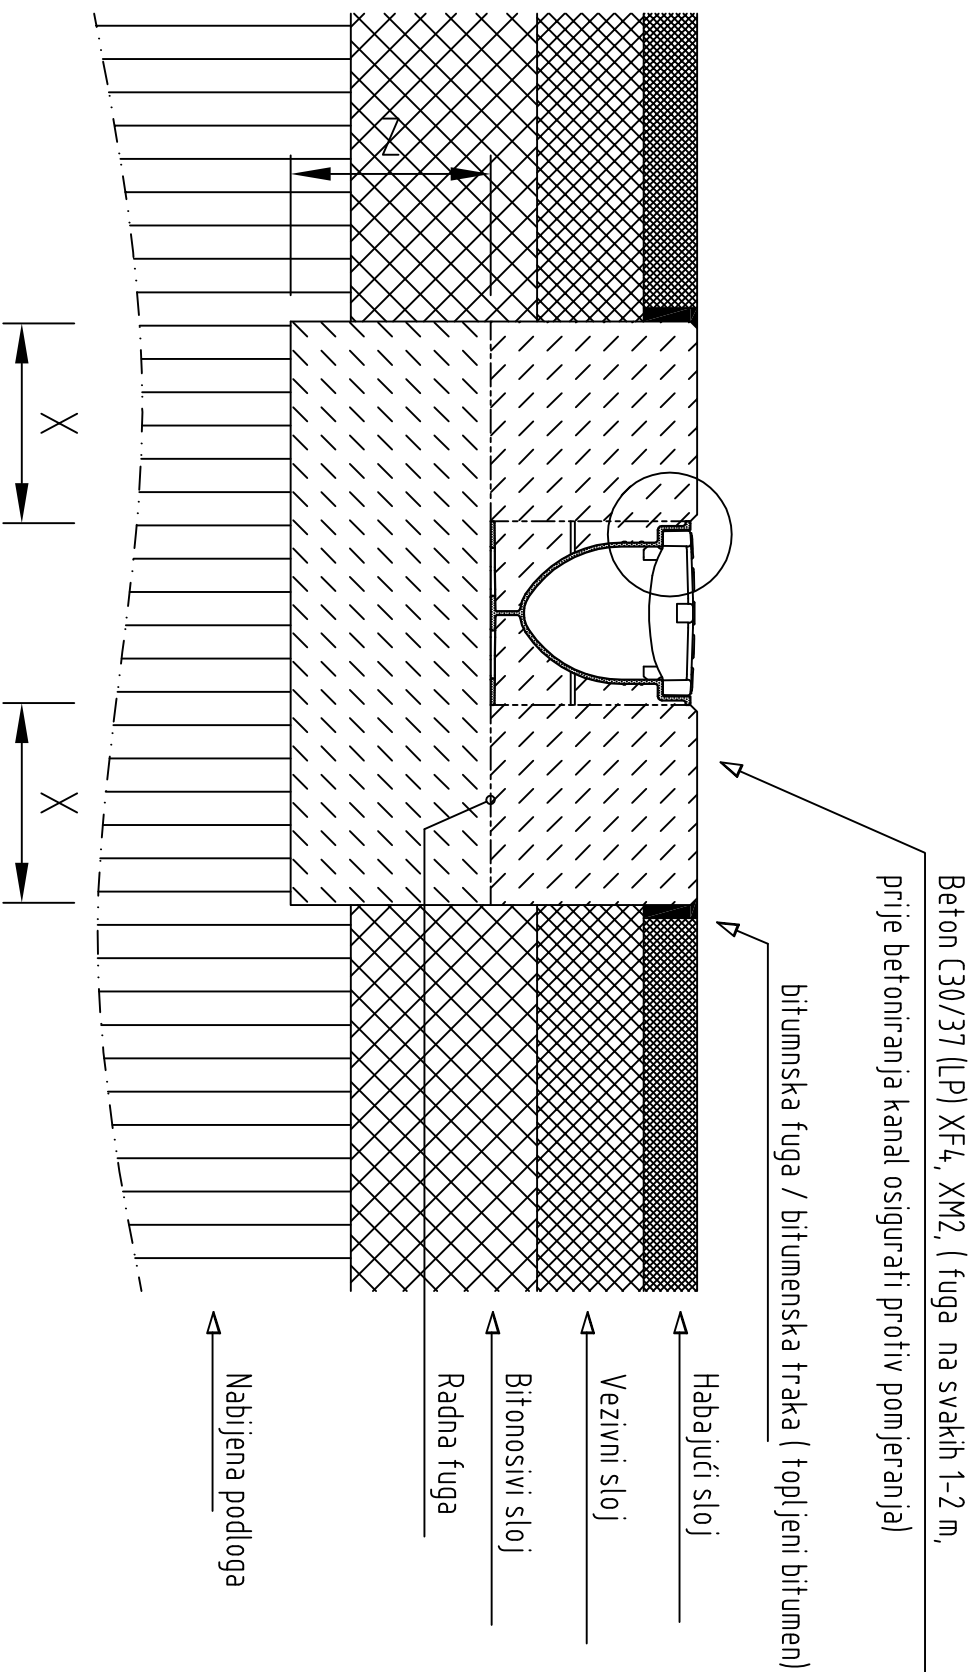

Upute za ugradnju

Klasa opterećenja	(BAS EN 14331)	A 15	B 125	C 250	D 400	E 600	F 900
Minimalni kvalitet betona	(BASEN 206-1)			C 25/30			
Dimenzije temelja		X		XF1			
		Y					
		Z		≥ 15			

Vrijedi za slijedeće sisteme kanala:

ACO XtraDrain

Završni sloj:

Asfalt



ACO d.o.o.

Ismetra A. Šarba 12
71000 Sarajevo

Tel.: 033 768 910
Fax: 033 768 911

jed. mjere:
cm

Crtež broj:
G1-E01 - 814 - 3

Primjer ugradnje: ACO X 100 C